




1011 CALLE SOMBRA
SAN CLEMENTE, CA 92673
949.366.8000 OFFICE
WWW.LANDSCIENCE TECH.COM
©2019 Land Science



Land Science[®]
a division of REGENESIS[®]

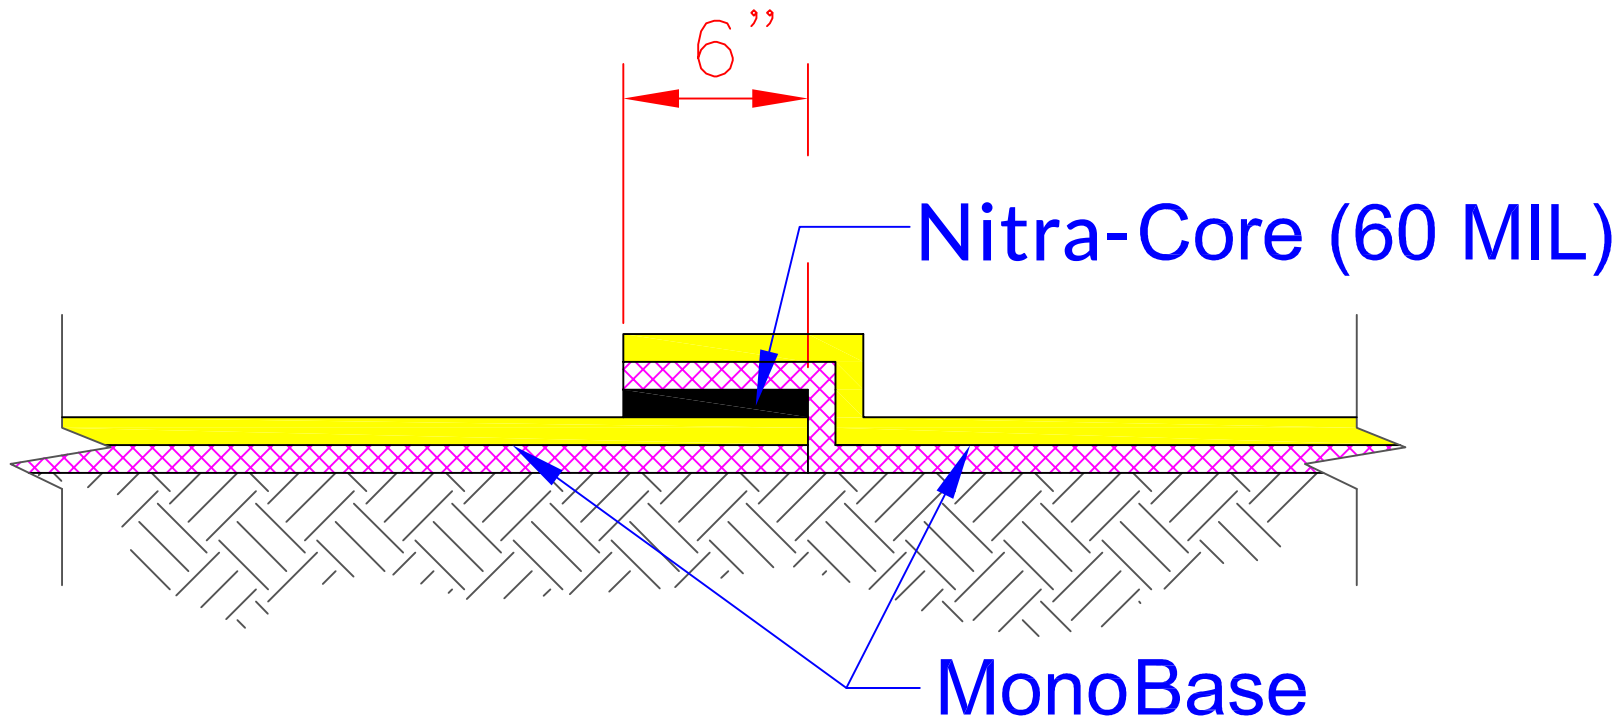

DATE _____
SCALE _____
TITLE **MonoShield
Overlap**